


**EXHIBITs B-3.1a & B-3.1b**

**PLANS of Option 3  
Near Side Station**

EXHIBIT B-3.1a

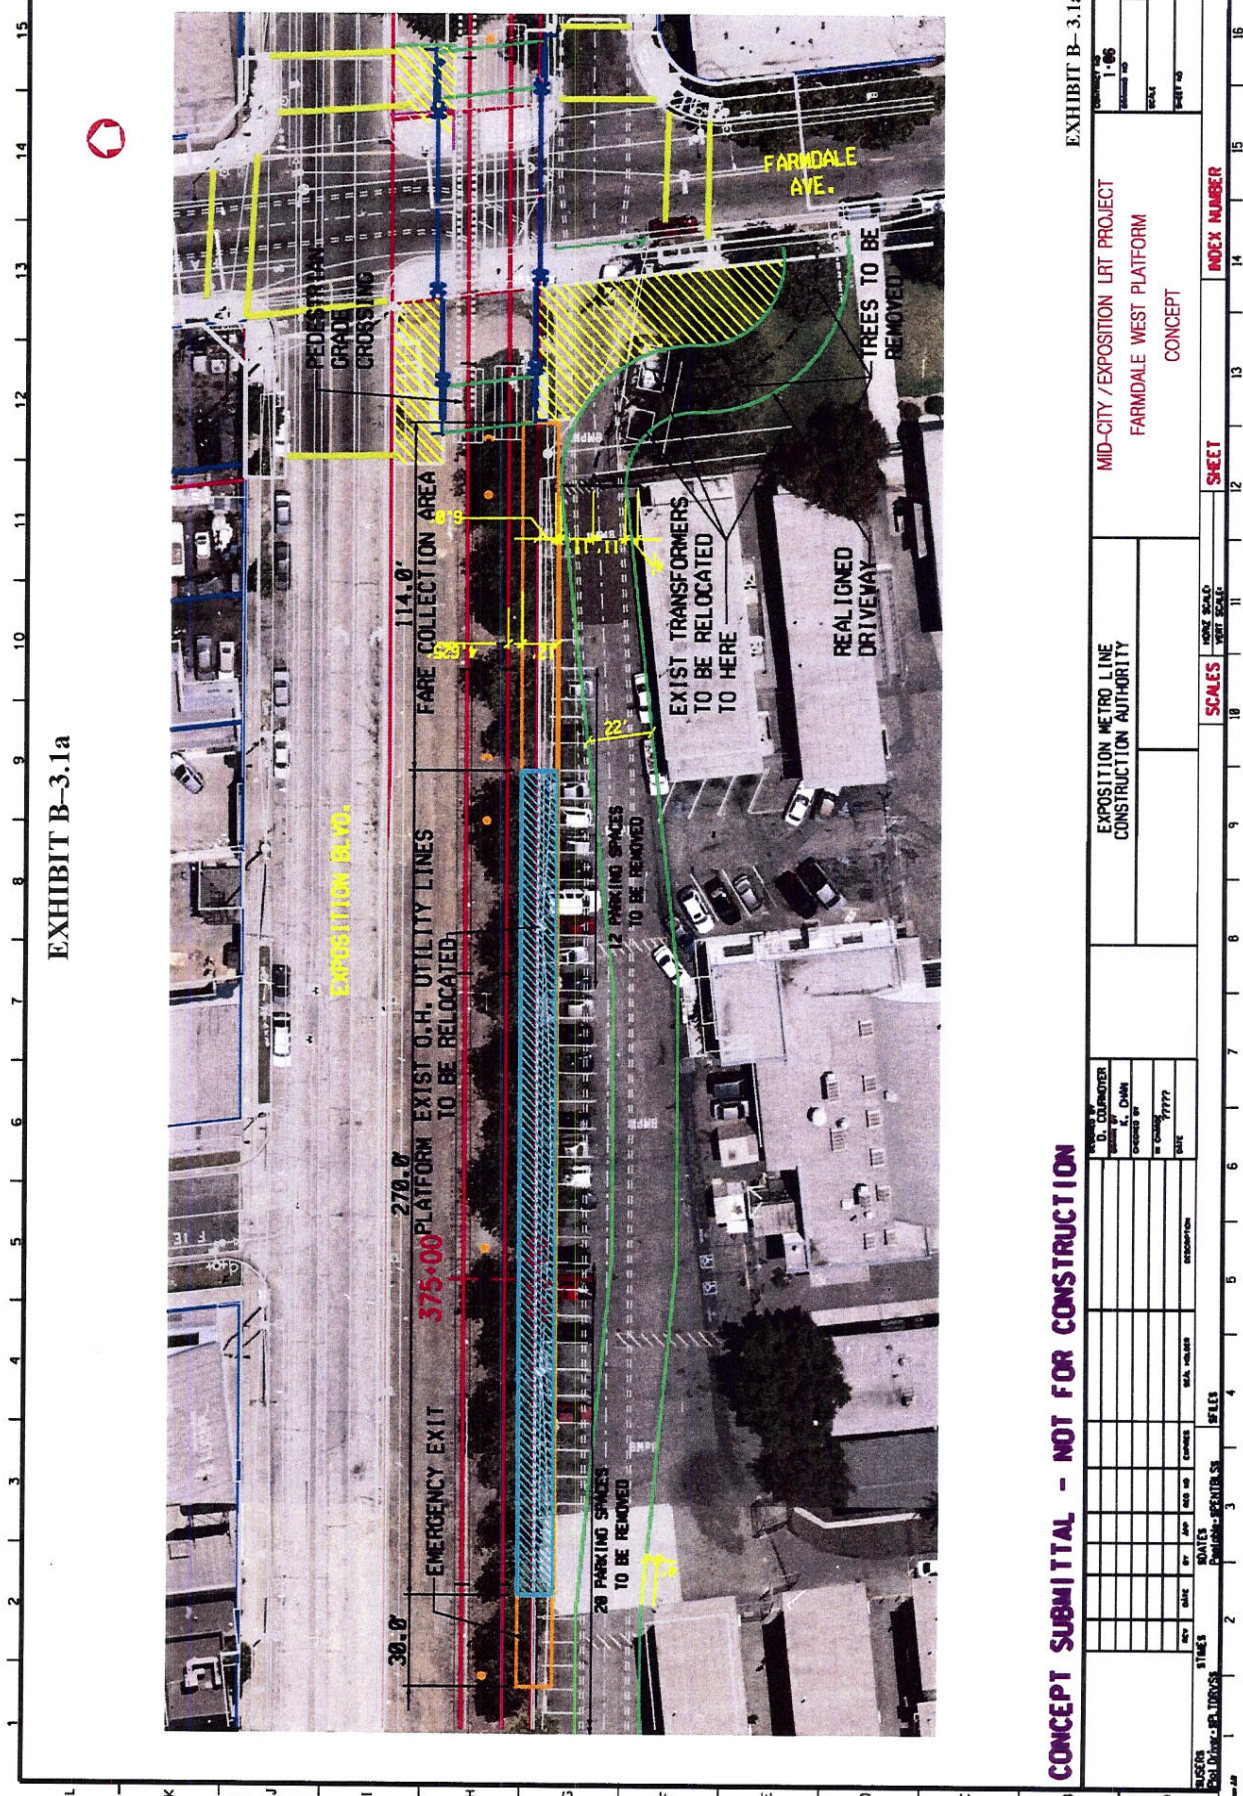

**CONCEPT SUBMITTAL - NOT FOR CONSTRUCTION**

NO.	DATE	BY	DESCRIPTION
1			
2			
3			
4			
5			
6			
7			
8			
9			
10			


EXPOSITION METRO LINE  
CONSTRUCTION AUTHORITY

MID-CITY / EXPOSITION LRT PROJECT  
FARMDALE WEST PLATFORM  
CONCEPT

DATE	BY	SCALE	INDEX NUMBER
DATE	BY	SCALE	INDEX NUMBER
DATE	BY	SCALE	INDEX NUMBER

CITY OF LOS ANGELES DEPARTMENT OF PUBLIC WORKS BUREAU OF ENGINEERING	PROJECT NO. 1907003	SHEET TITLE FARMDALE WEST PLATFORM CROSSING
DATE 10/11/10	DATE 10/11/10	PROJECT NO. 1907003
DATE 10/11/10	DATE 10/11/10	PROJECT NO. 1907003
DATE 10/11/10	DATE 10/11/10	PROJECT NO. 1907003
DATE 10/11/10	DATE 10/11/10	PROJECT NO. 1907003

EXHIBIT B-3.1b

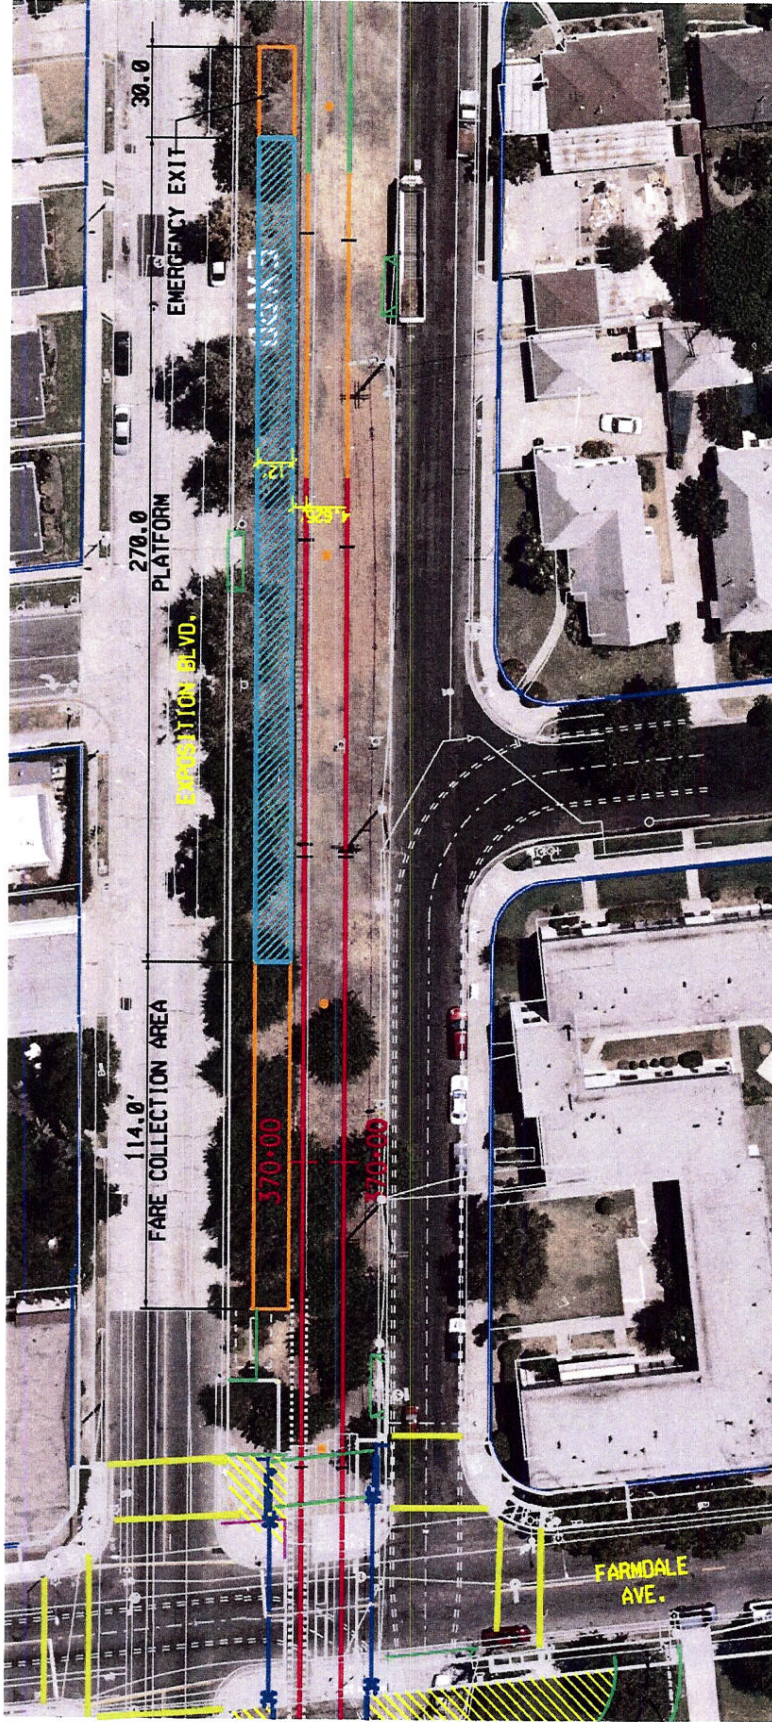

**CONCEPT SUBMITTAL - NOT FOR CONSTRUCTION**

EXHIBIT B-3.1b

EXPOSITION METRO LINE CONSTRUCTION AUTHORITY		MID-CITY / EXPOSITION LRT PROJECT FARMDALE EAST PLATFORM CONCEPT	
SCALE: HORIZONTAL SCALE: 1"=60' VERTICAL SCALE: 1"=10'		SHEET NO. 1-86 SHEET NO. 1-86	
D. EDWARDS CIVIL ENGINEER		INDEX NUMBER	
DATE: 11/11/11		SHEET	
BY: [Signature]		SCALE	
CHECKED BY: [Signature]		SHEET NO.	
DATE: 11/11/11		INDEX NUMBER	

**CITY OF LOS ANGELES DEPARTMENT OF PUBLIC WORKS BUREAU OF ENGINEERING**

PROJECT NO. 61907083  
 SHEET TITLE: FARMDALE EAST PLATFORM CROSSING  
 MID-CITY EXPOSITION LRT  
 EXPOSITION BLVD AND FARMDALE AVE

DATE: 11/11/11  
 PLM CHECKER: [Name]  
 DIVISION / DISTRICT ENGINEER: [Name]

ACCEPTED BY: [Signature]  
 DATE: 11/11/11  
 CITY ENGINEER: [Name]

WORK ACCEPTED: [Date]  
 INDEX NO.: [Number]

DATE: 11/11/11  
 BUREAU OF ENGINEERING